


LEGEND

- TEST PIT
- TRENCH
- SFH SINGLE-FAMILY HOUSE
- SP PROPOSED STEP SYSTEM (SEPTIC TANK EFFLUENT PUMPING)
- PROPOSED LOW PRESSURE SERVICE
- PROPOSED SEWER FORCEMAIN
- PROPOSED LOW PRESSURE FORCE MAIN
- INITIAL SEWER COLLECTION SYSTEM AREA LIMITS
- VT PROPERTY PARCELS
- NO CONNECTION, NEWER SEPTIC SYSTEM

CONCEPTUAL ONLY - COMPONENT LOCATIONS SUBJECT TO CHANGE

PLAN
SCALE: 1"=150'

GRAPHIC SCALE

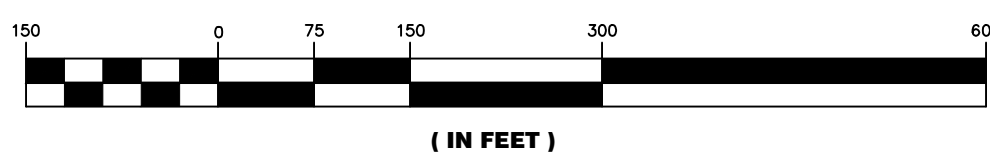

1453 SOUTH BROWNELL ROAD WILLISTON, VERMONT 05495 PHONE: (802) 862-5590 FAX: (802) 862-7598		GREEN MOUNTAIN ENGINEERING CIVIL WATER WASTEWATER	
ALTERNATIVE 4 COMMUNITY WASTEWATER DISPOSAL SYSTEM		WESTFORD WASTEWATER PRELIMINARY ENGINEERING REPORT TOWN OF WESTFORD, VERMONT	
DRAWING TITLE	PROJECT	DESIGNED	PLOT DATE
BMW	JJB	11/11/20	11/11/20
DRAWN	CHECKED	SCALE	DATE
JJB	AH	1" = 150'	NOV. 2020
PROJECT NO. 28-006		FIGURE NO. 6	

FILE S:\GME PROJECT FILES\28-006\28-006 WESTFORD STUDY UPDATE\STUDY UPDATE DRAWING.DWG