


CONCEPTUAL ONLY - COMPONENT LOCATIONS SUBJECT TO CHANGE

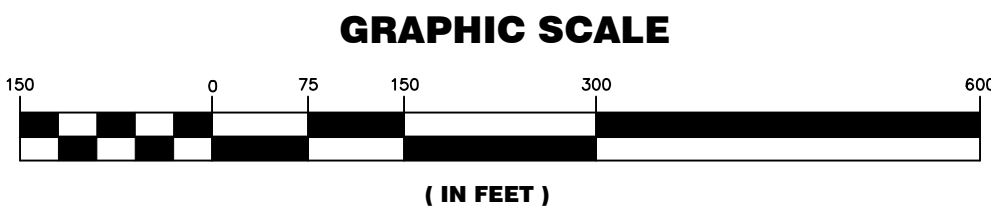

DRAWING TITLE ALTERNATIVE 4 COMMUNITY WASTEWATER DISPOSAL SYSTEM		PROJECT WESTFORD WASTEWATER PRELIMINARY ENGINEERING REPORT		PLOT DATE 11/11/20	
DESIGNED BMW		CLIENT TOWN OF WESTFORD, VERMONT		SCALE 1" = 150'	
DRAWN JJB				DATE NOV. 2020	
CHECKED AH					
PROJECT NO. 28-006					
FIGURE NO. 6					

1438 SOUTH BROWNELL ROAD WILLISTON, VERMONT 05495 PHONE: (802) 862-5590 FAX: (802) 862-7588		 GREEN MOUNTAIN ENGINEERING CIVIL WATER WASTEWATER		REV.	DATE	DESCRIPTION	BPC	BY
					3/20/19	REVISED DISPOSAL FIELD LAYOUT		
				</				

FILE S:\GME PROJECT FILES\28-006\28-006 WESTFORD STUDY UPDATE\STUDY UPDATE DRAWING.DWG